

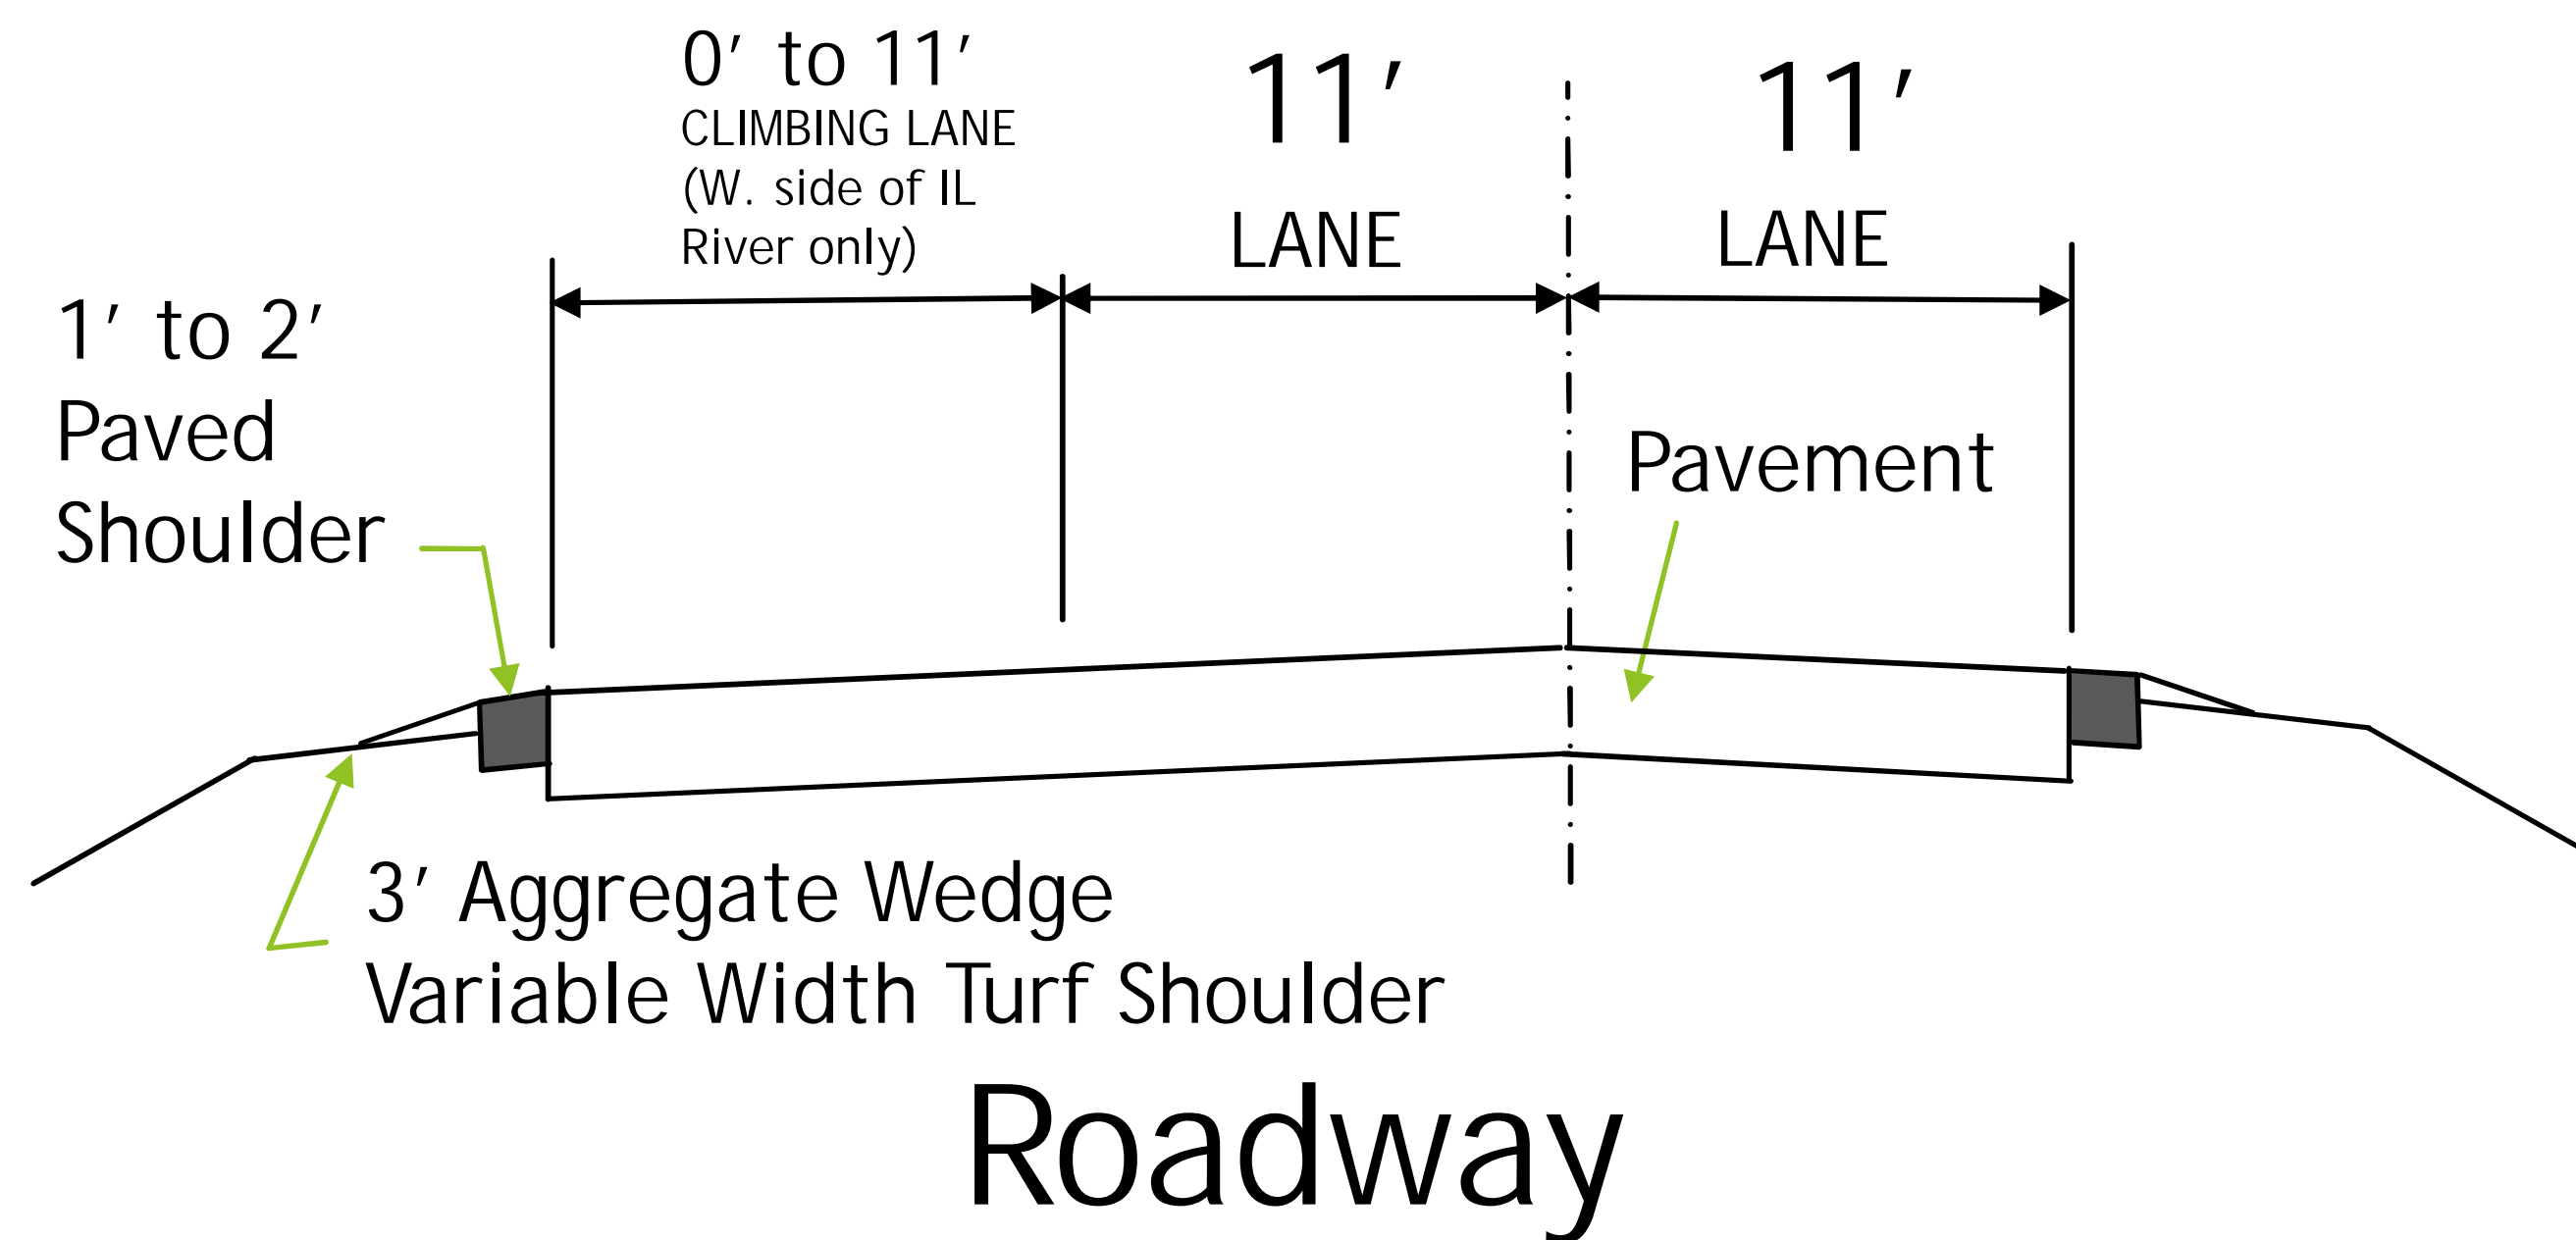


TYPICAL SECTIONS


EXISTING

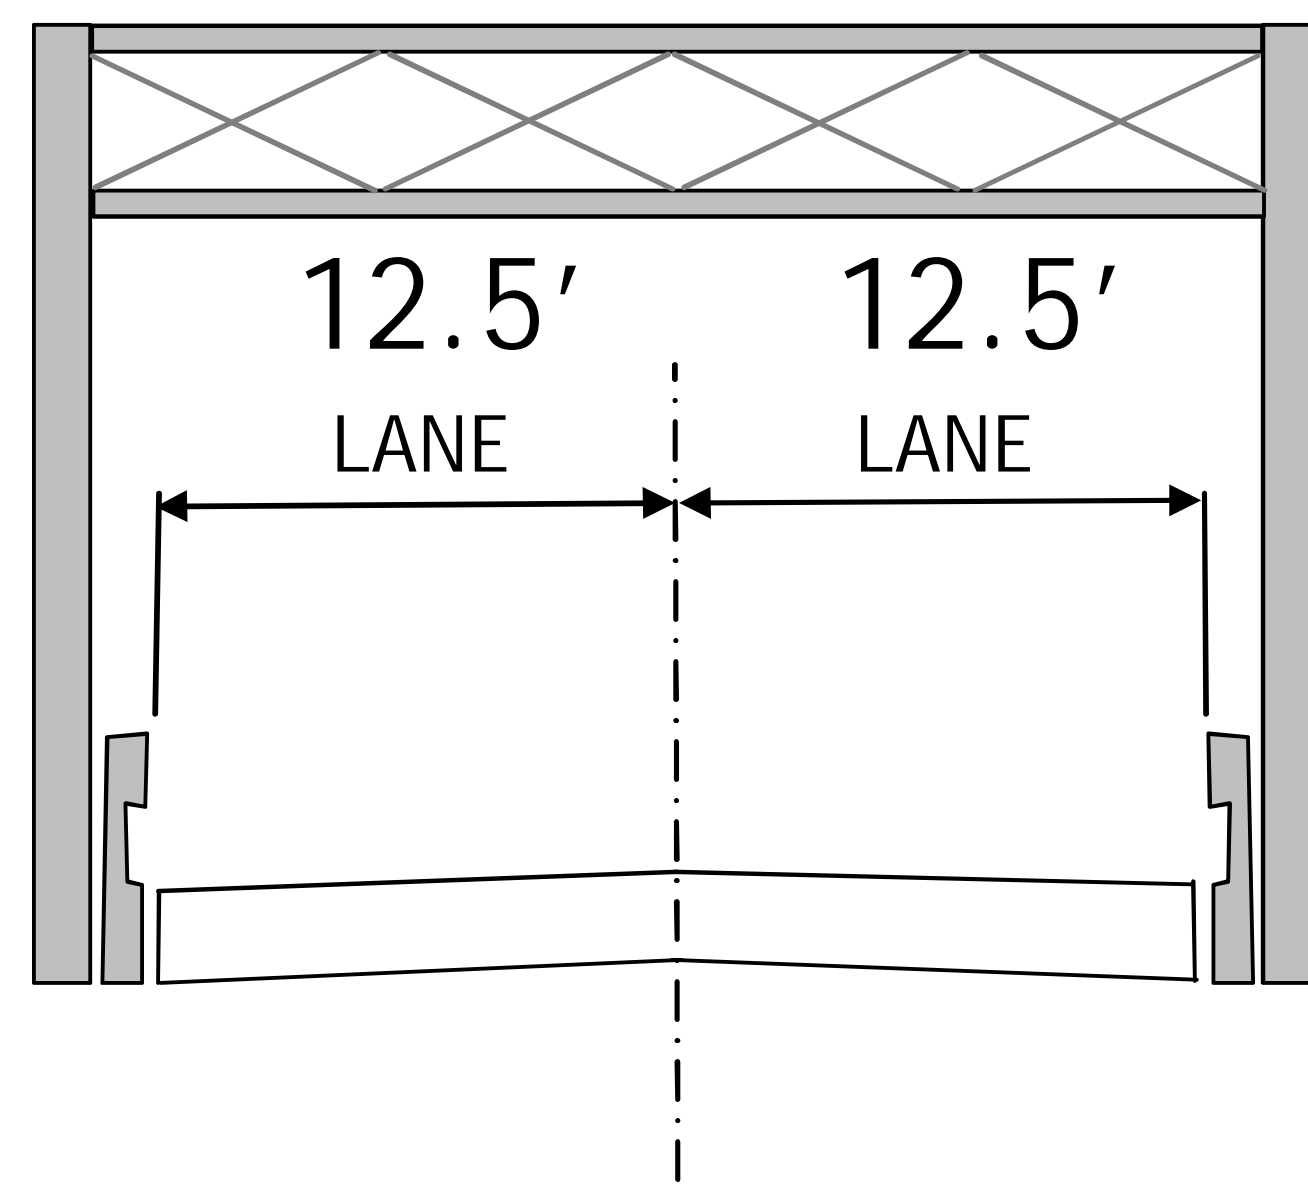

PROPOSED

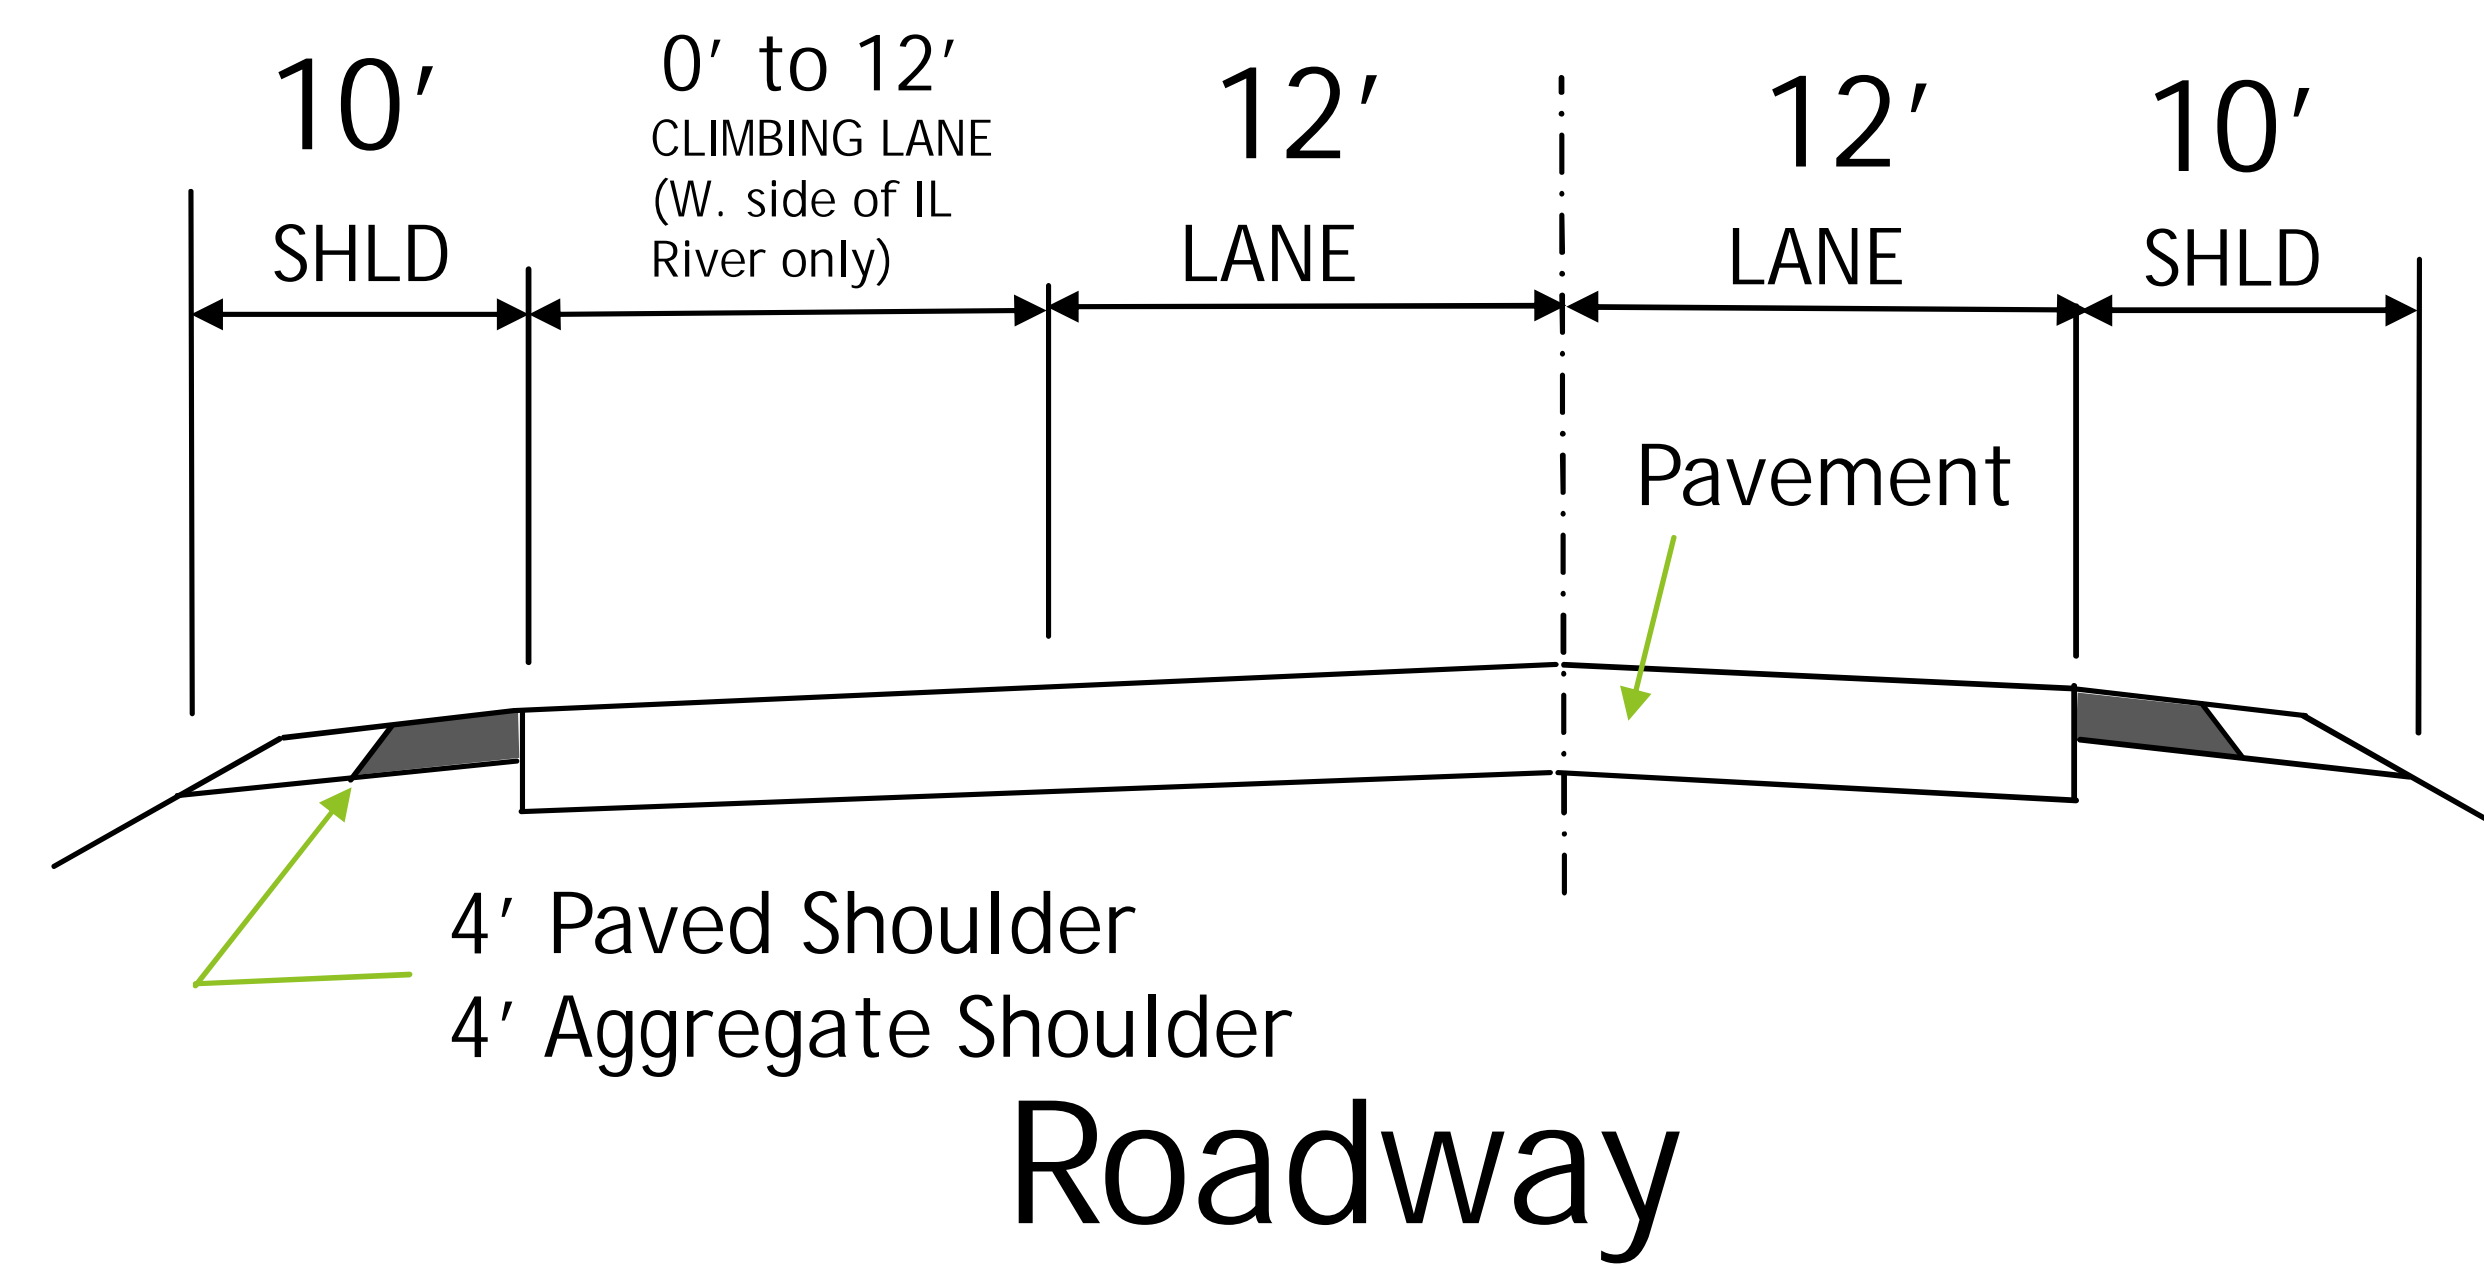

Bridge

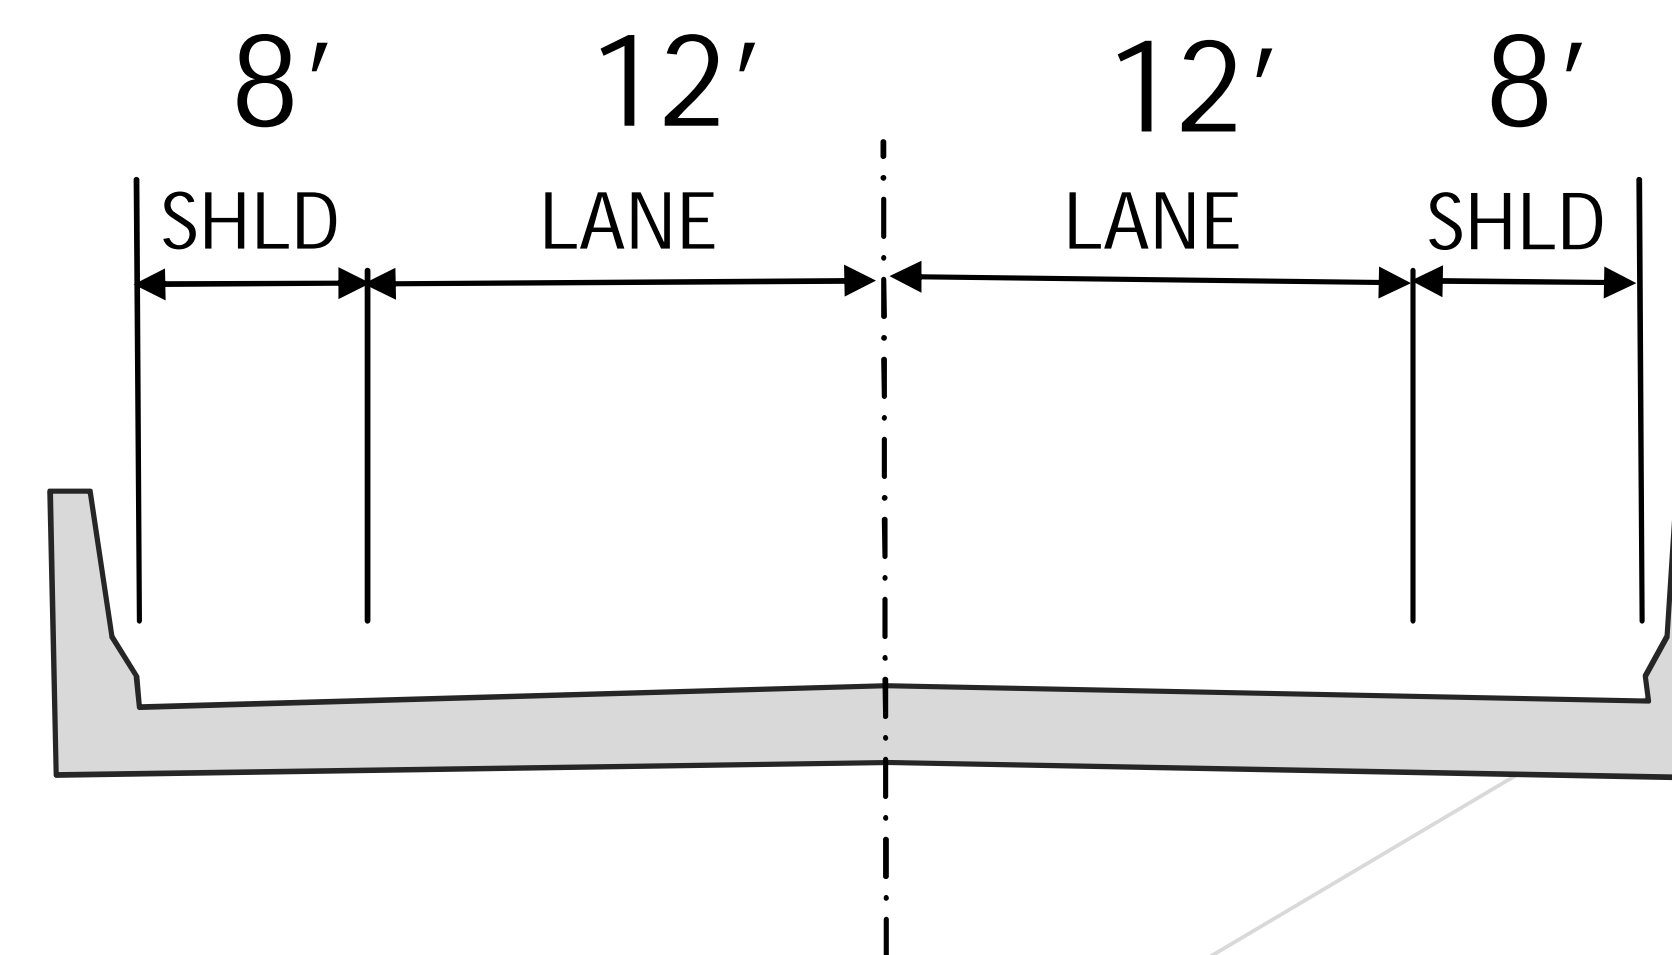

Bridge